

Issues & Revisions	

Architectural Design Services
COMMERCIAL SPACE PLANNING AND DESIGN

13 Riviera
Trabuco Canyon, California 92679
Tel: 949-888-1036 Fax: 949-888-7116





ABS - AMERICAN BUILDING SUPPLY, INC.
11655 JERSEY BOULEVARD
RANCHO CUCAMONGA, CA 91730

CONSTRUCTION PLAN

Project #:
PCL# #:
Scale: AS NOTED
Date of Issue:
Date: 11-07-07

Sheet #:
A-2

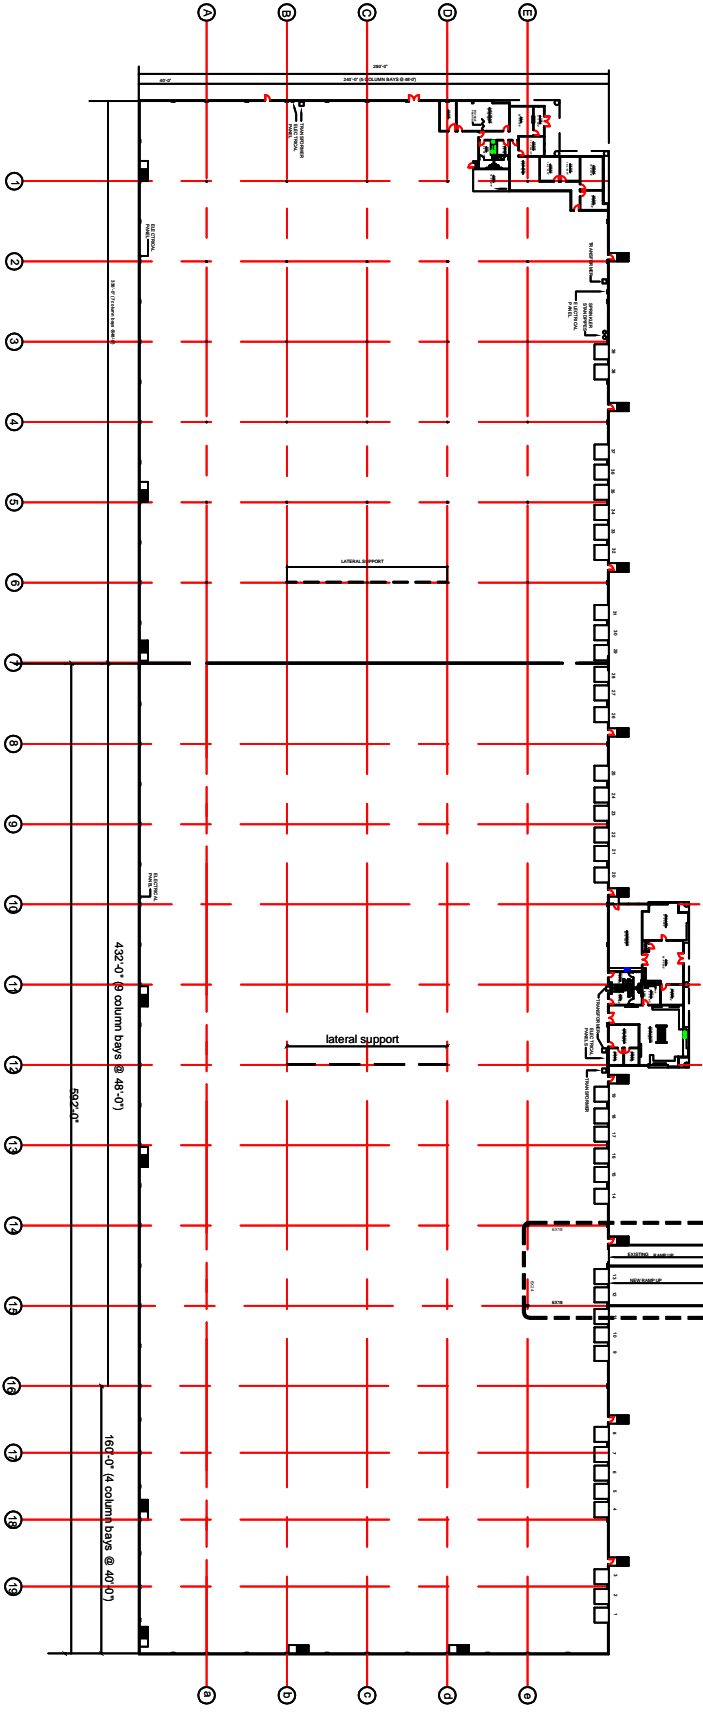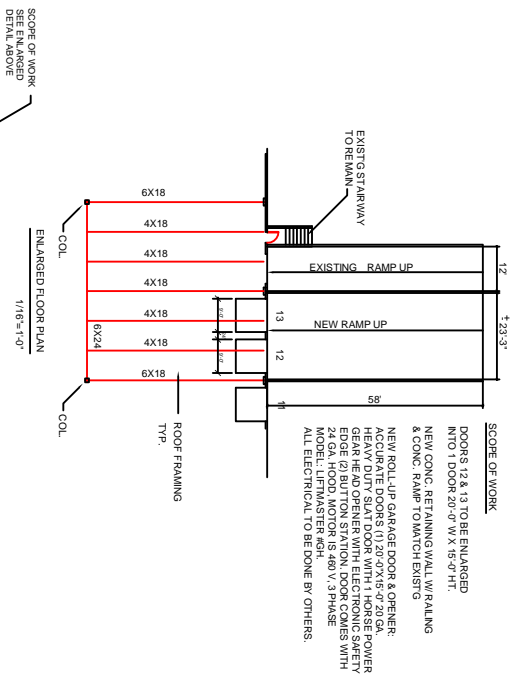

BUILDING FLOOR PLAN
1/32"=1'-0"